



PHASE 2


DRAFT

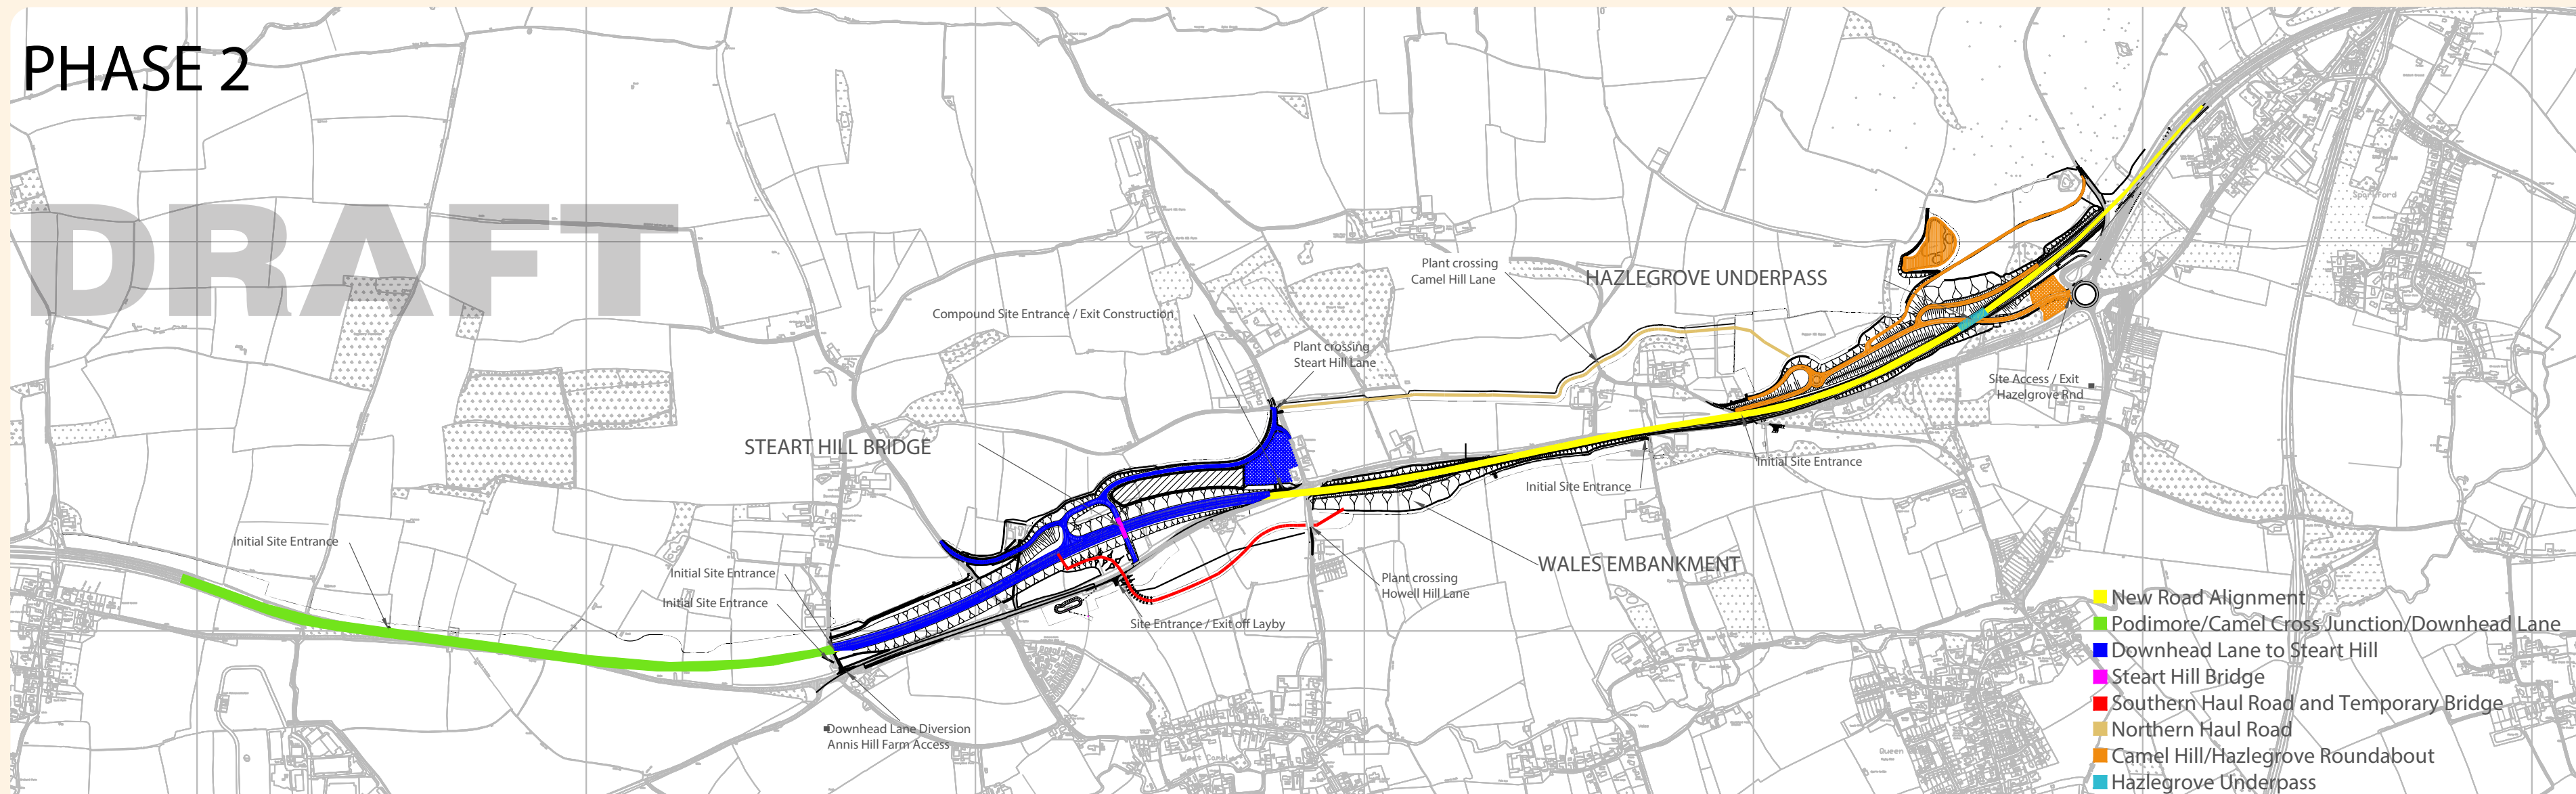

STEART HILL AREA

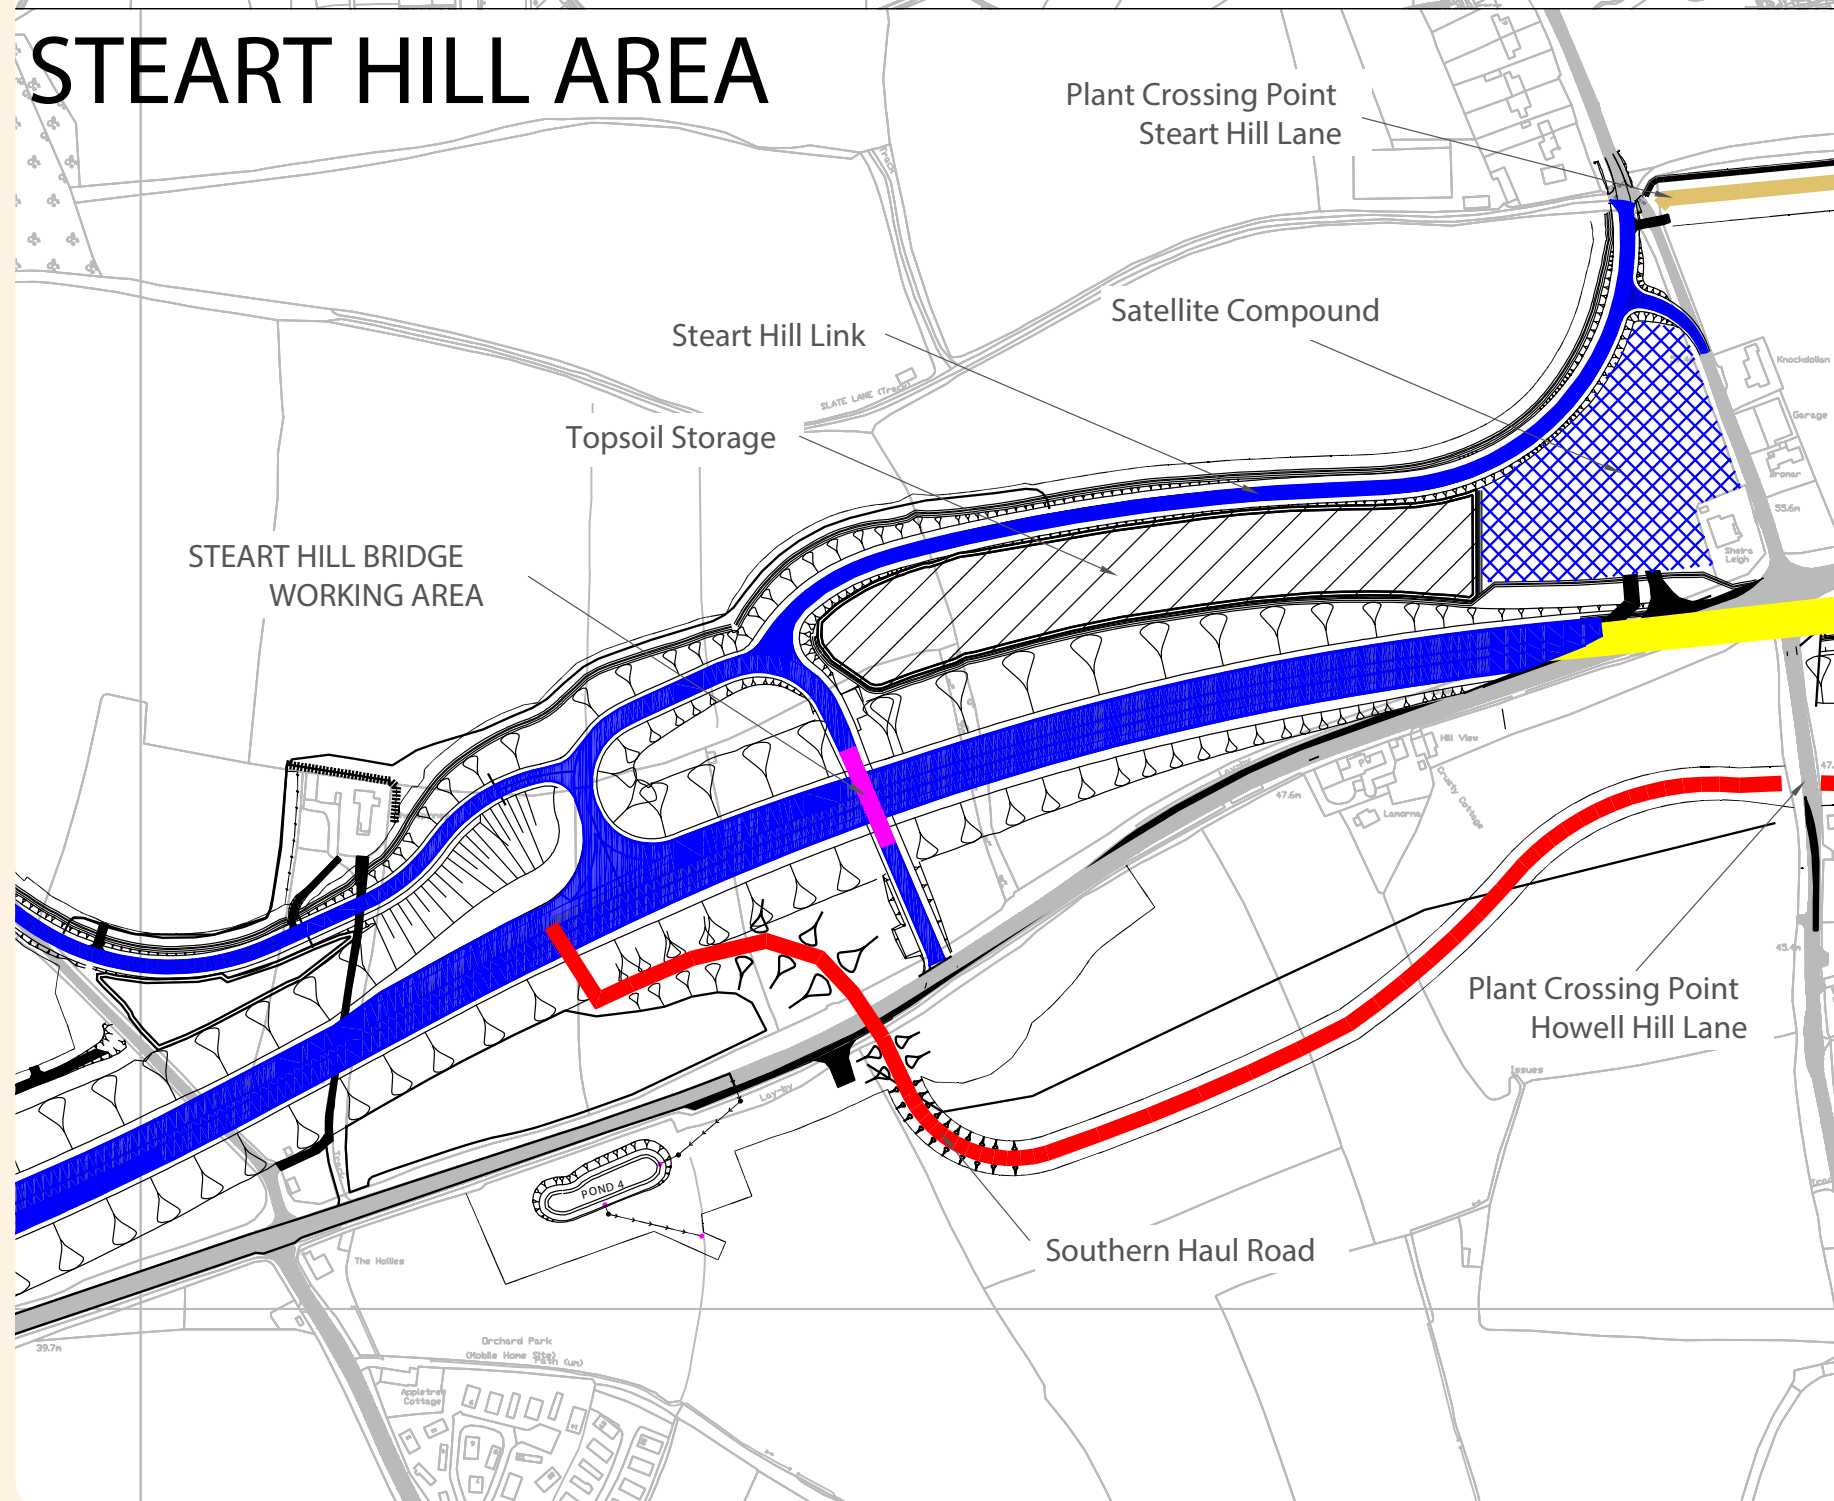

HAZLEGROVE AREA

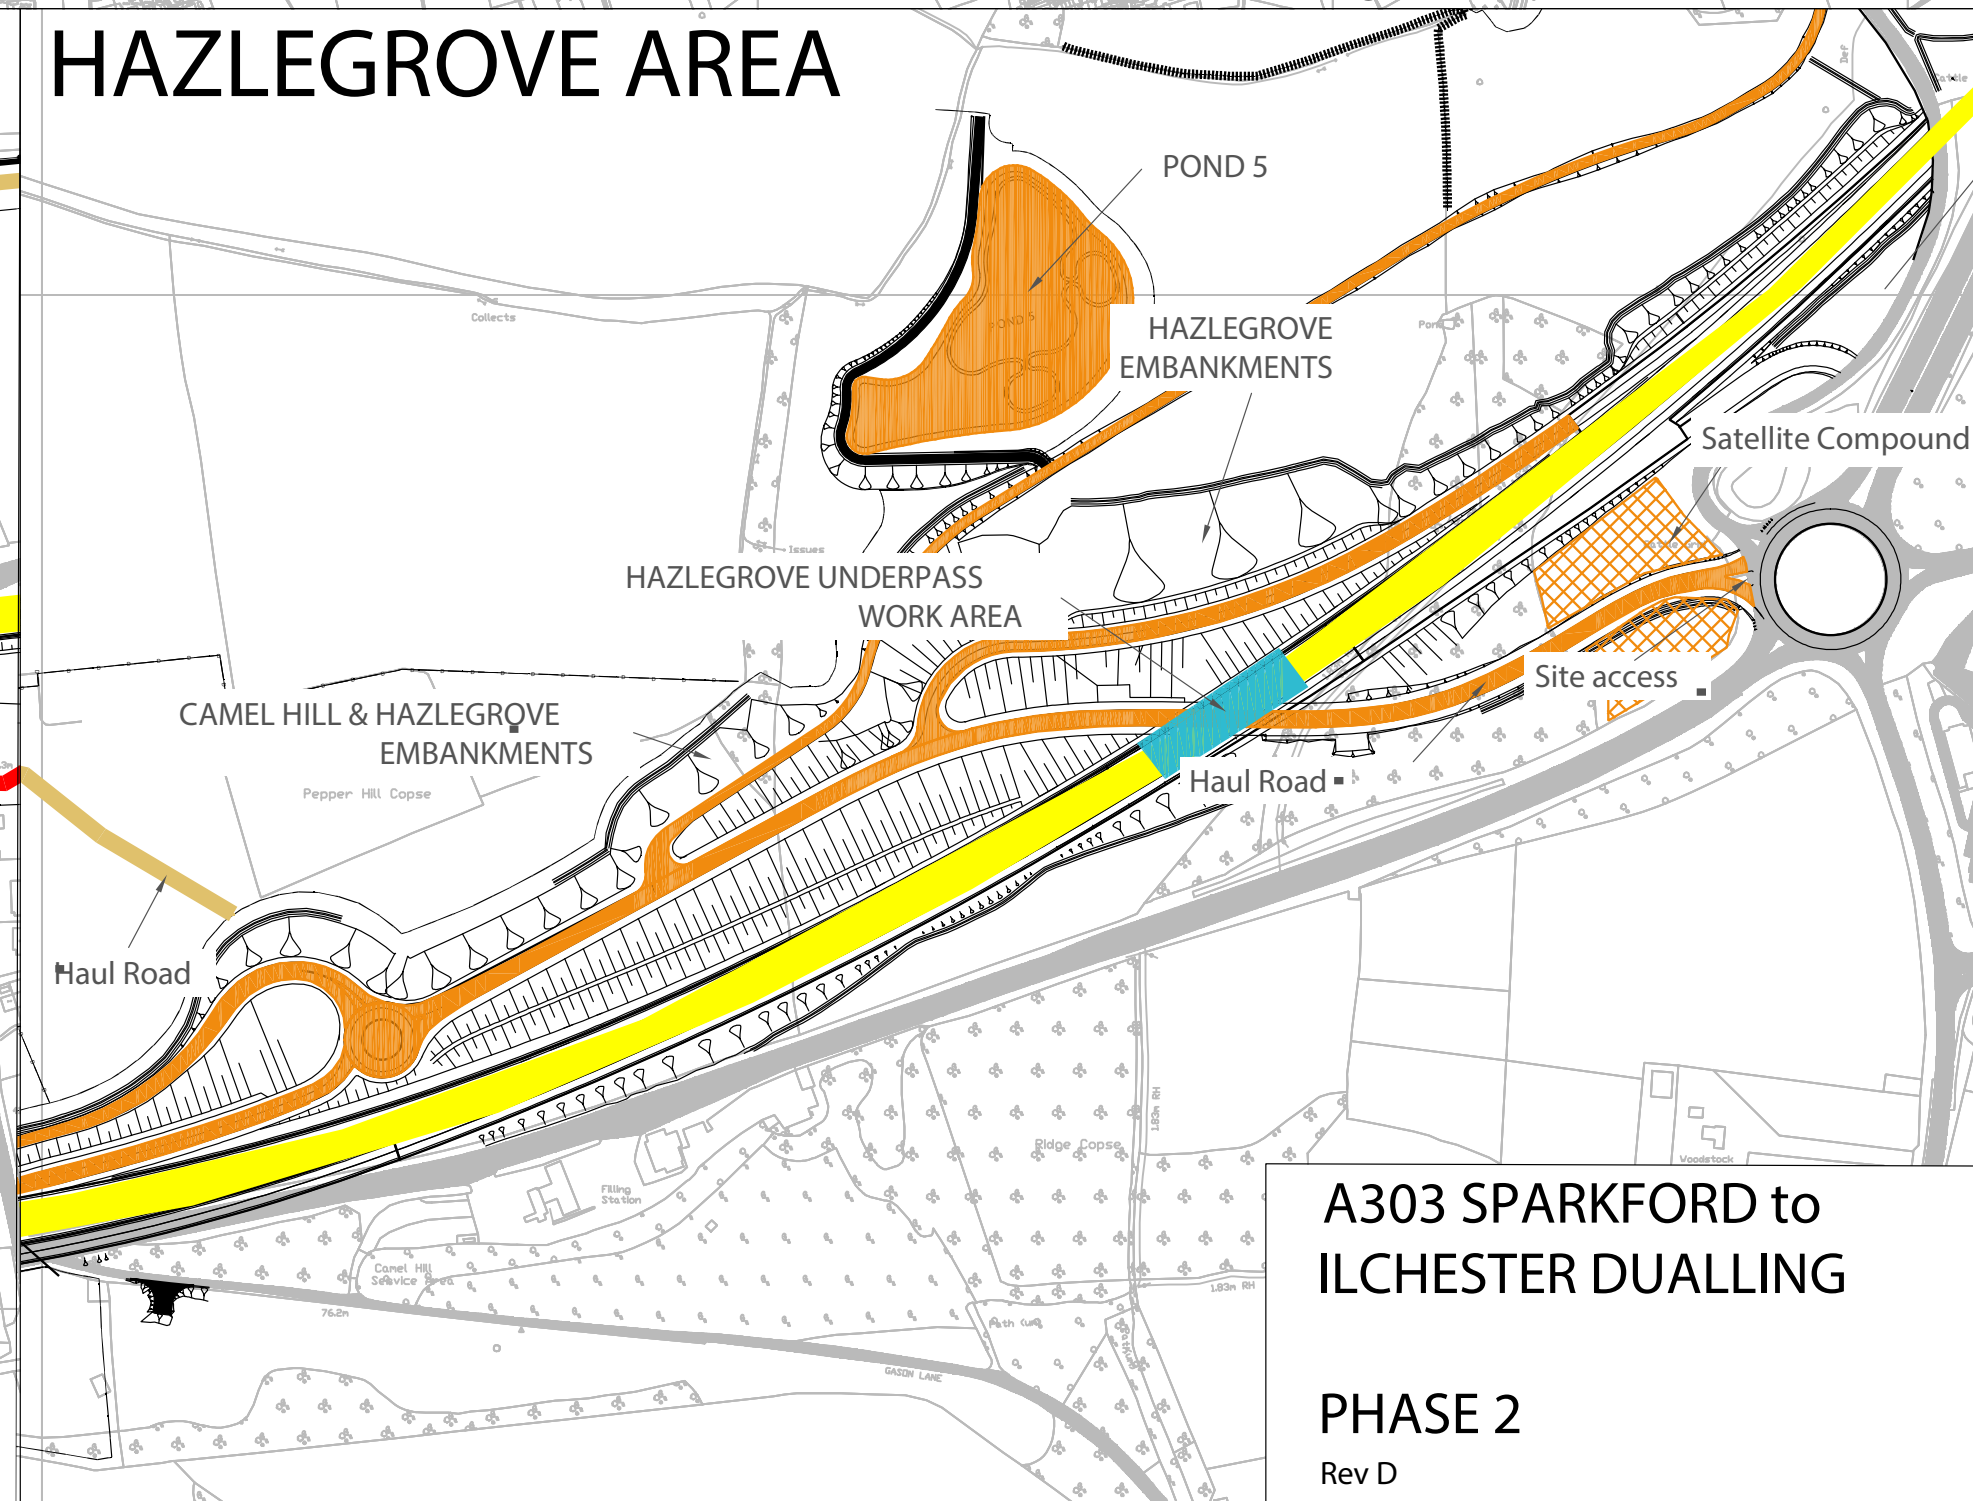

A303 SPARKFORD to  
ILCHESTER DUALLING

PHASE 2

Rev D

Would you like a copy of this drawing? You can view and download it from our scheme website.

Scan here to be taken to the A303 Sparkford to Ilchester scheme website:  
[www.nationalhighways.co.uk/a303-sparkford-to-ilchester](http://www.nationalhighways.co.uk/a303-sparkford-to-ilchester)

