


A303 Sparkford to Ilchester dualling scheme



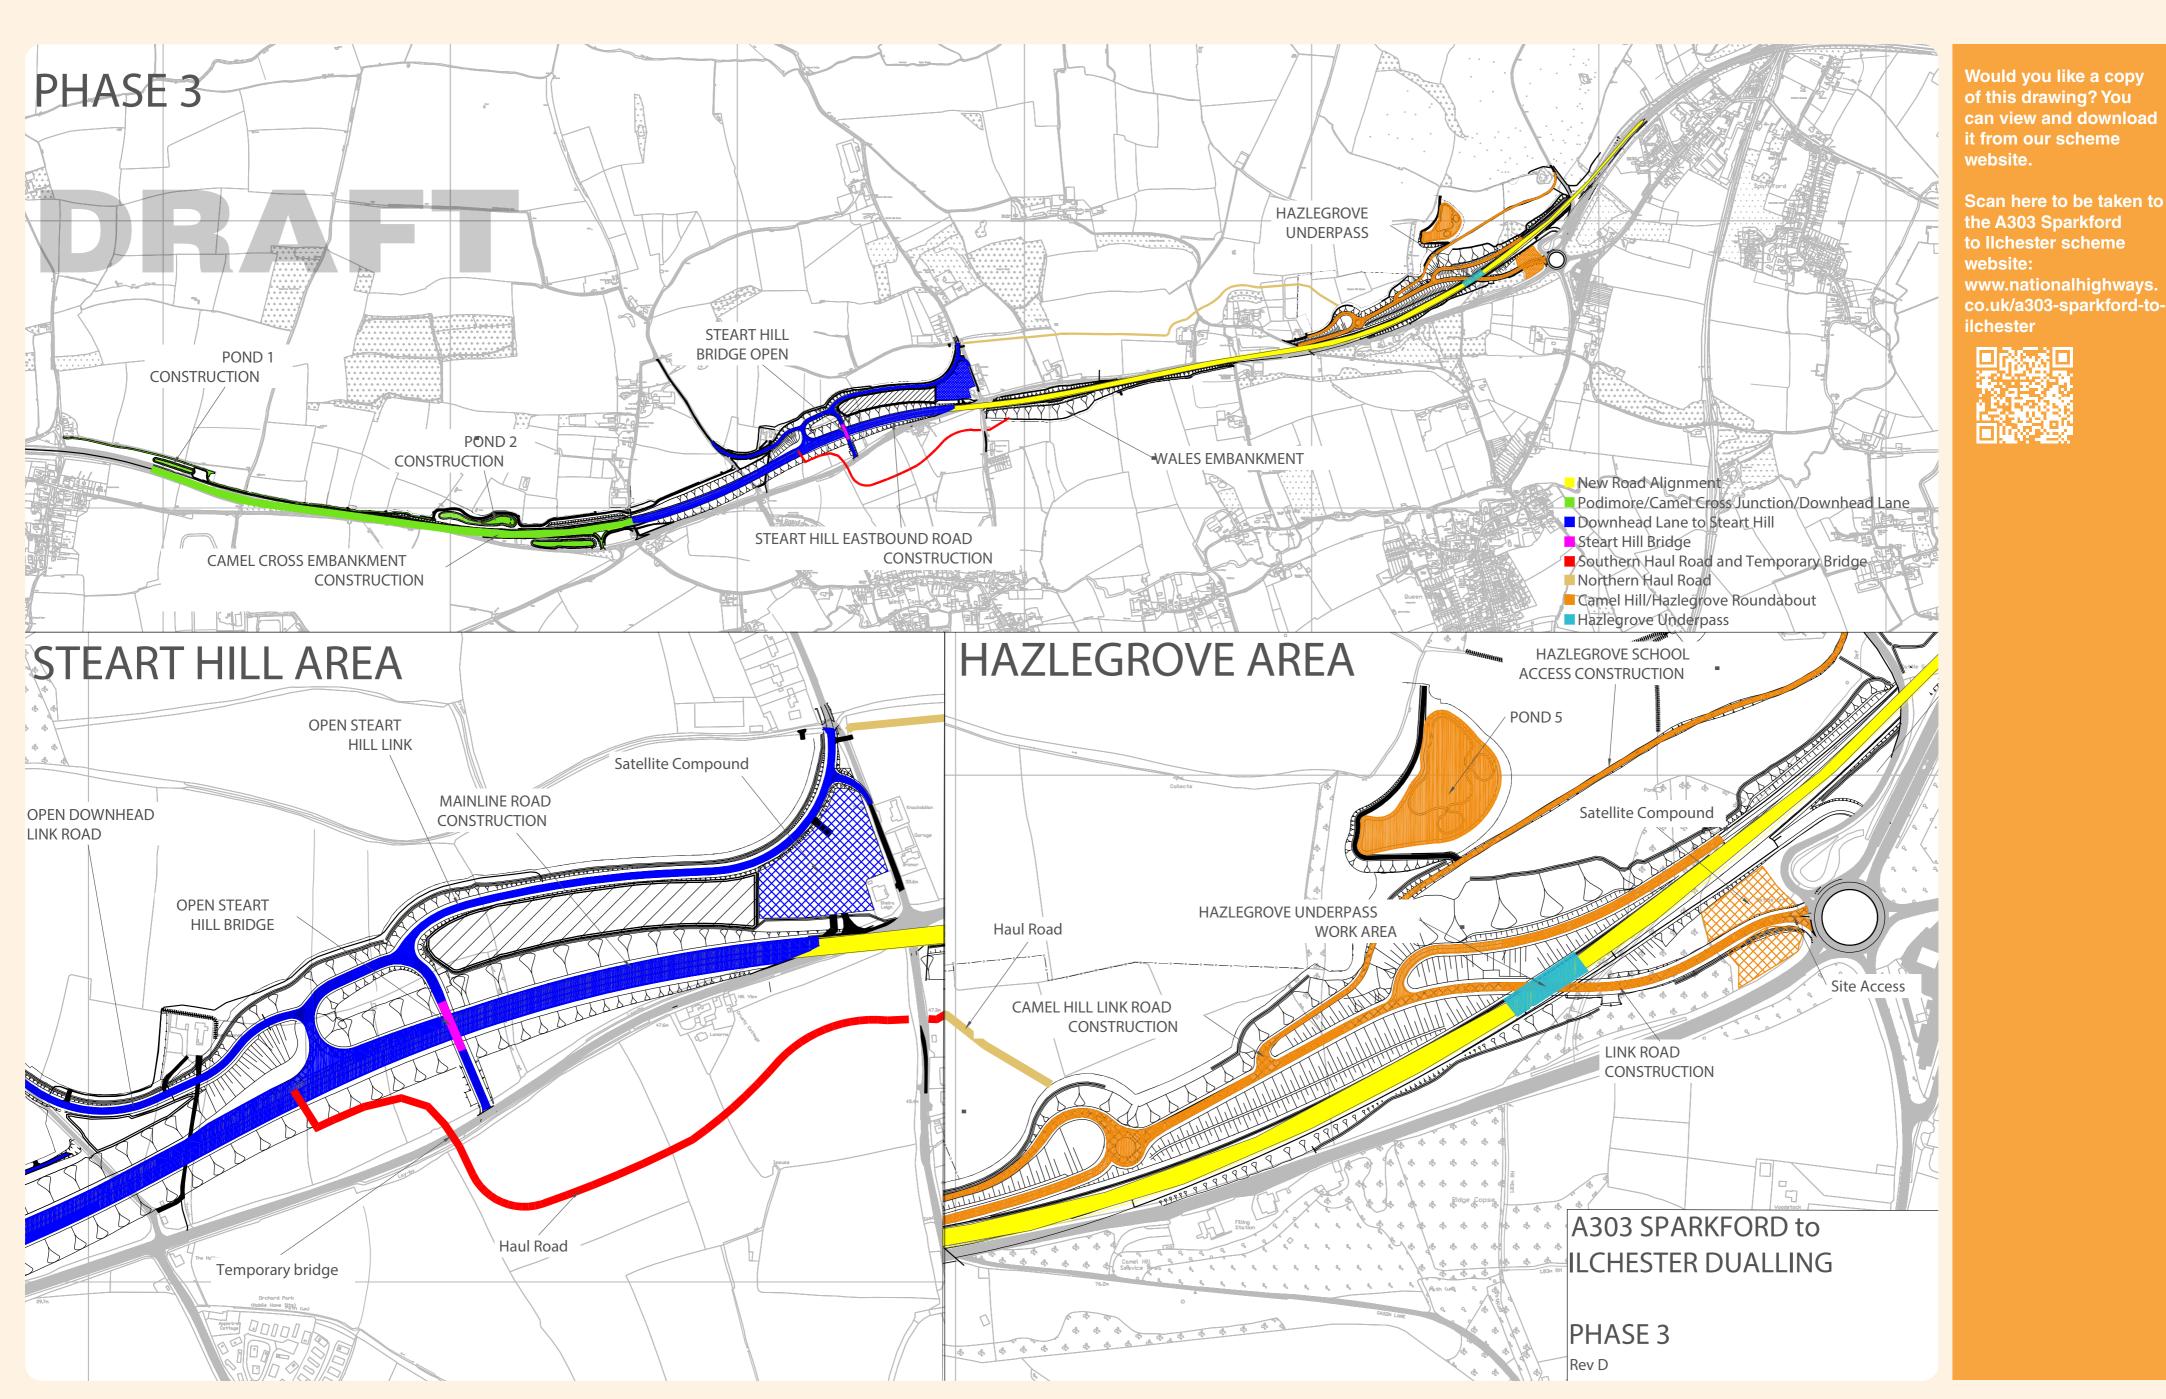

of this drawing? You can view and download it from our scheme

to lichester scheme www.nationalhighways. co.uk/a303-sparkford-to-